


Drawing Number

32107200/CYC/P8/003

- LEGEND:
- Dunkettle Interchange EIS Specific Landscape Mitigation SLM01.
 - Existing vegetation reinstated where disturbed
 - Security Fencing
 - Boundary Fencing

© Ordnance Survey Ireland. All rights reserved. Licence number Cork County Council CCMA 2010/06

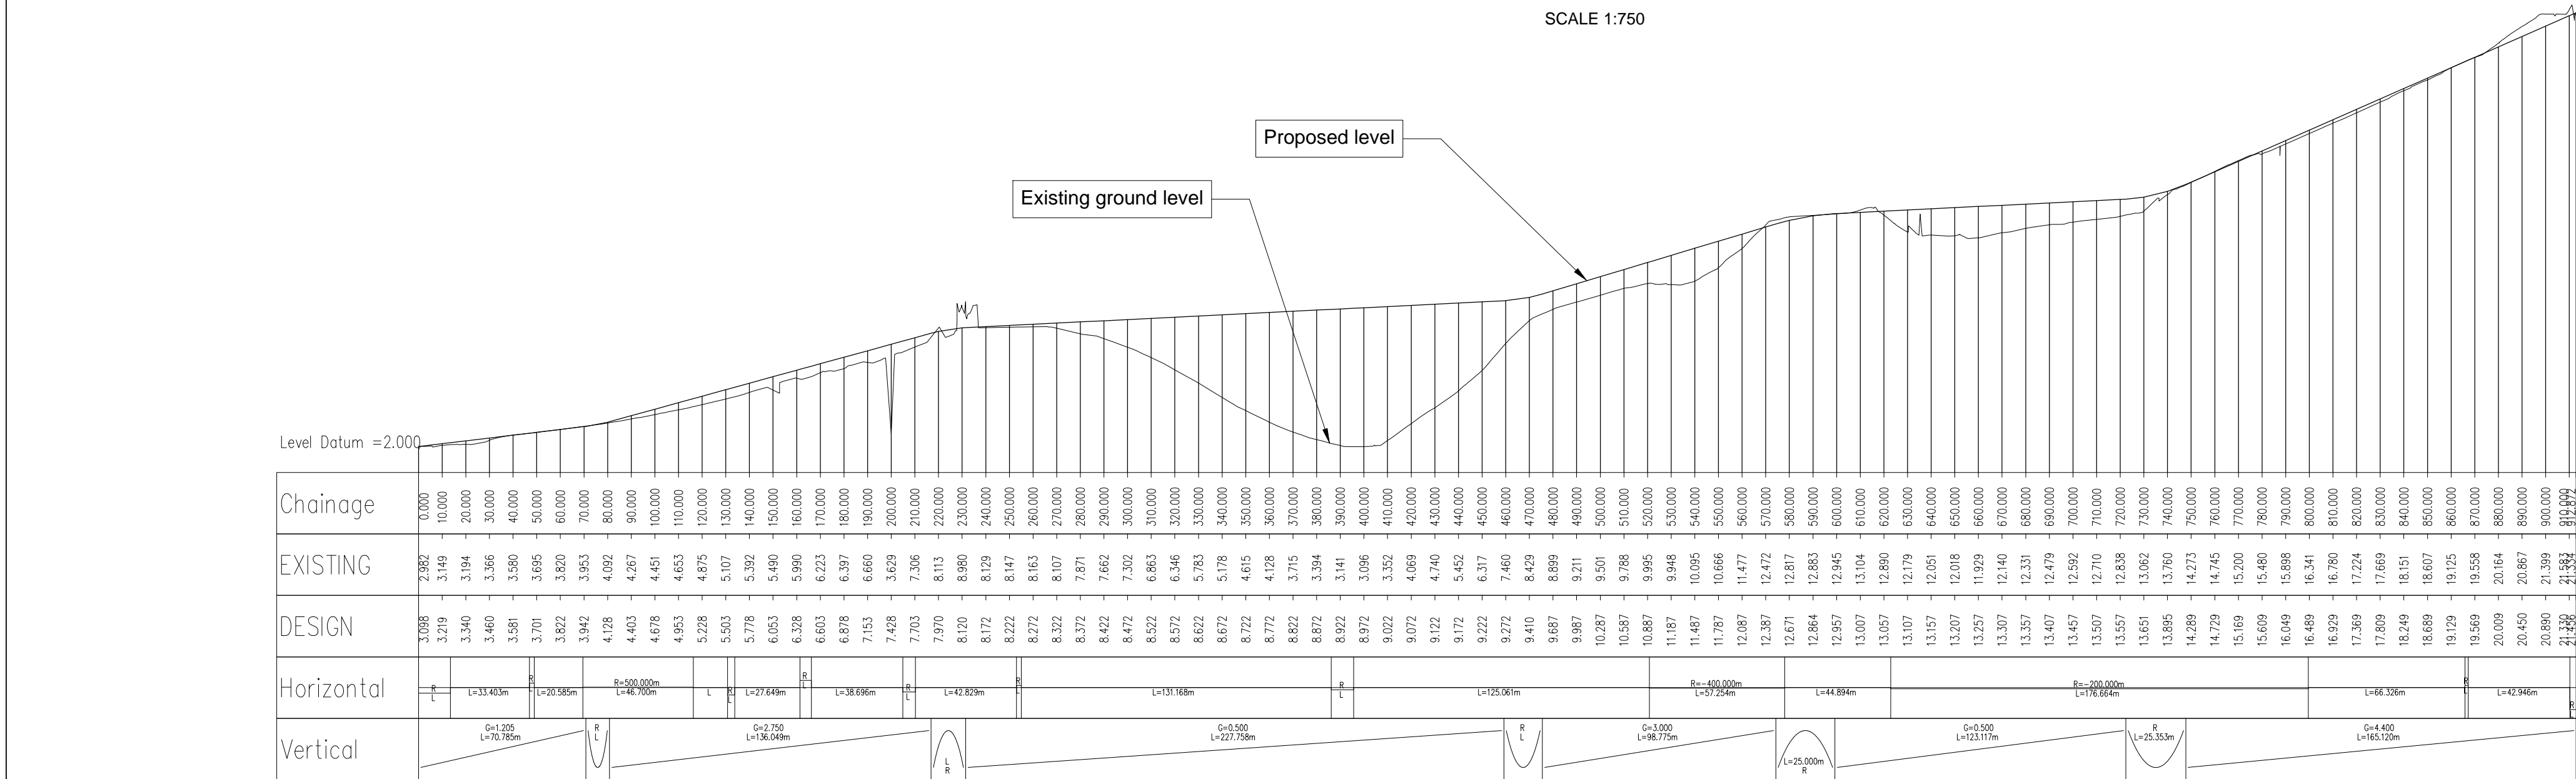

Rev	By	Date	Description
0	EC	29.06.17	Part 8 Planning
1	EC	Nov 17	Design Updated

Project: DUNKETTLE INTERCHANGE IMPROVEMENT SCHEME		
Component: SKETCH		
Title: Proposed Development Plan and Profile		
Designed: MW	File Name: G:\JH\HW\32107200 Dunkettle Interchange\14-CAD	Drawing No: 32107200/CYC/P8/003
Drawn: EC	Original scales: As shown @ A1	
Checked: GH	Date: November 17	